


EXPLANATION

- CLASS III AREA DETECTION MONITORING WELL
- CLASS III AREA CORRECTIVE ACTION ASSESSMENT MONITORING WELL
- CLASS III AREA INVESTIGATIVE MONITORING WELL
- GROUNDWATER EXTRACTION SYSTEM WELL
- CLASS I AREA POST-CLOSURE DETECTION MONITORING WELL
- GROUNDWATER ELEVATION MONITORING WELL

- ▲ SURFACE WATER MONITORING POINT
- GAS PROBE
- ⦿ ABANDONED GAS PROBE
- ⊗ LANDFILL GAS EXTRACTION WELL

NOTE:
WA-20 IS ALSO A CLASS III AREA CORRECTIVE ACTION ASSESSMENT MONITORING WELL

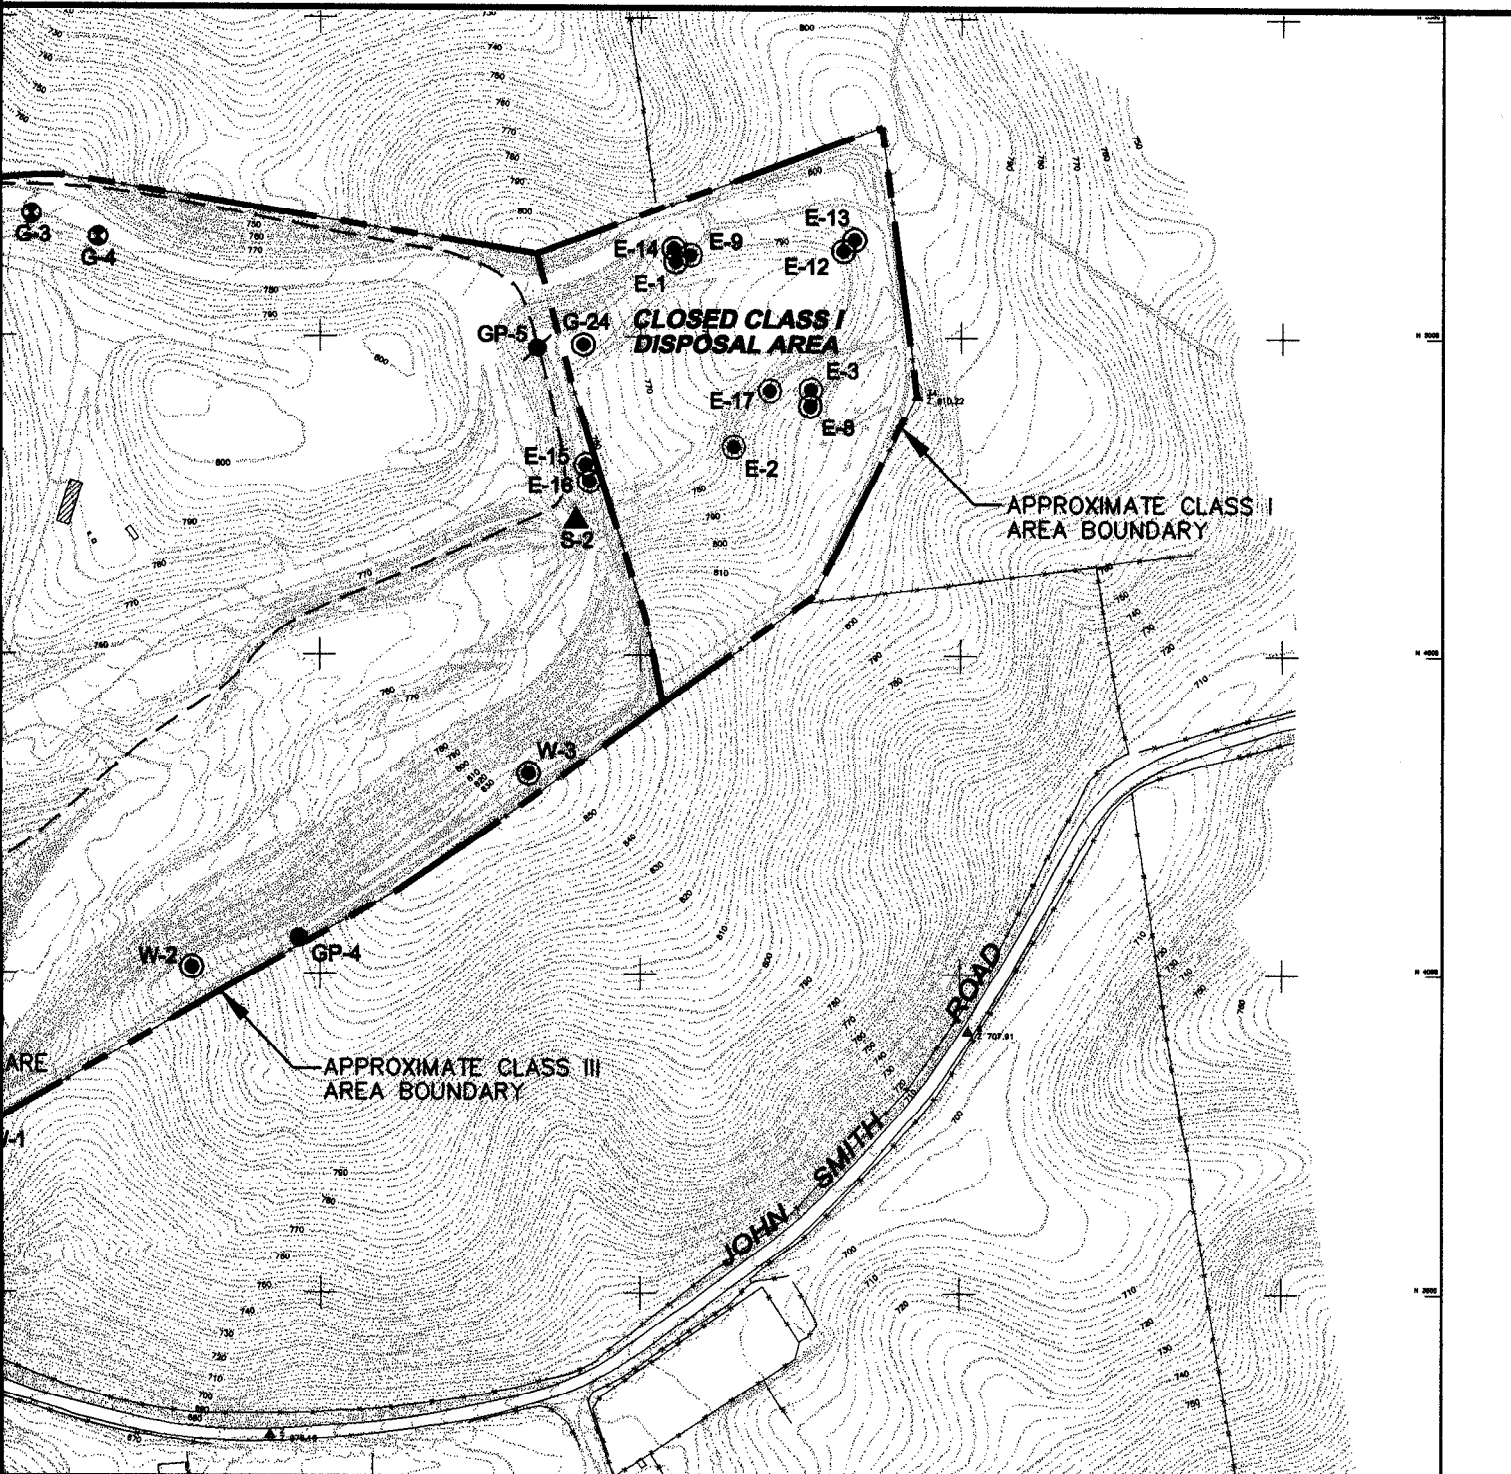

0 300 600
SCALE IN FEET

Conor Pacific

DATE 7/13/00
DWN KMM
APP TLV
REV 0
PROJECT NO.
SBC101

FIGURE 2
SAN BENITO COUNTY
JOHN SMITH ROAD LANDFILL
HOLLISTER, CALIFORNIA
MONITORING LOCATIONS